





1 SIDE ELEVATION
S-2 SCALE 1:75

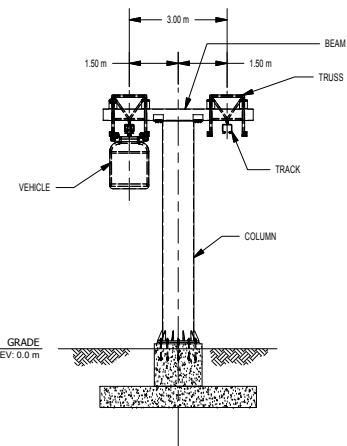

2 END VIEW
S-2 SCALE 1:75

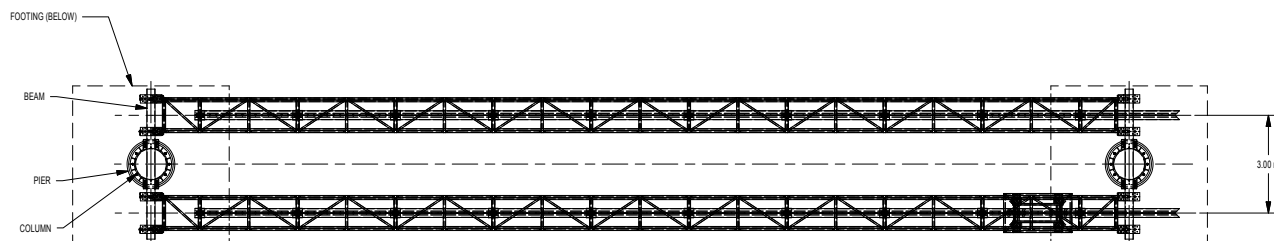

3 PLAN
S-2 SCALE 1:75

DISCLAIMER: THIS DRAWING PACKAGE SHOWS A SCHEMATIC DESIGN OF A REPRESENTATIVE JPODS SYSTEM, BASED ON THE ASSUMPTIONS LISTED IN "BASIS OF DESIGN" ON DRAWING S-1. THESE DRAWINGS ARE NOT FOR ANY SPECIFIC PROJECT AND ARE NOT FOR CONSTRUCTION. ACTUAL DESIGN DETAILS FOR ANY PARTICULAR SITE WILL VARY DEPENDING ON SITE CONDITIONS, TERRAIN, SOIL CONDITIONS, AND ENVIRONMENTAL CONDITIONS. THE CURRENT SCHEMATIC DESIGN IS BASED ON SCHEMATIC LEVEL ENGINEERING CALCULATIONS; HOWEVER, ALL DETAILS ARE SUBJECT TO CHANGE AS THE DESIGN IS DEVELOPED FURTHER.

COPYRIGHT © 2010, McLAREN ENGINEERING GROUP

REV	DATE	DESCRIPTION	BY
0			



PROJECT
JPODS
CANTILEVER COLUMN
PAIR OF STRAIGHT TRACKS

SHEET TITLE
OVERVIEWS

PROJECT NO.	109393
SCALE	AS NOTED
DATE	2/2/10
DRAWN BY	MC
CHECKED BY	WGC

DRAWING NO.
S-2
2 OF 4 SHEETS